


LEGEND

- PROPERTY LINE
CENTER LINE
SETBACK LINE
EASEMENT LINE
FACE OF BUILDING LINE
WOODEN FENCE
CHAINLINK FENCE
FOUND IRON PIPE AS NOTED
SET HUB & TACK

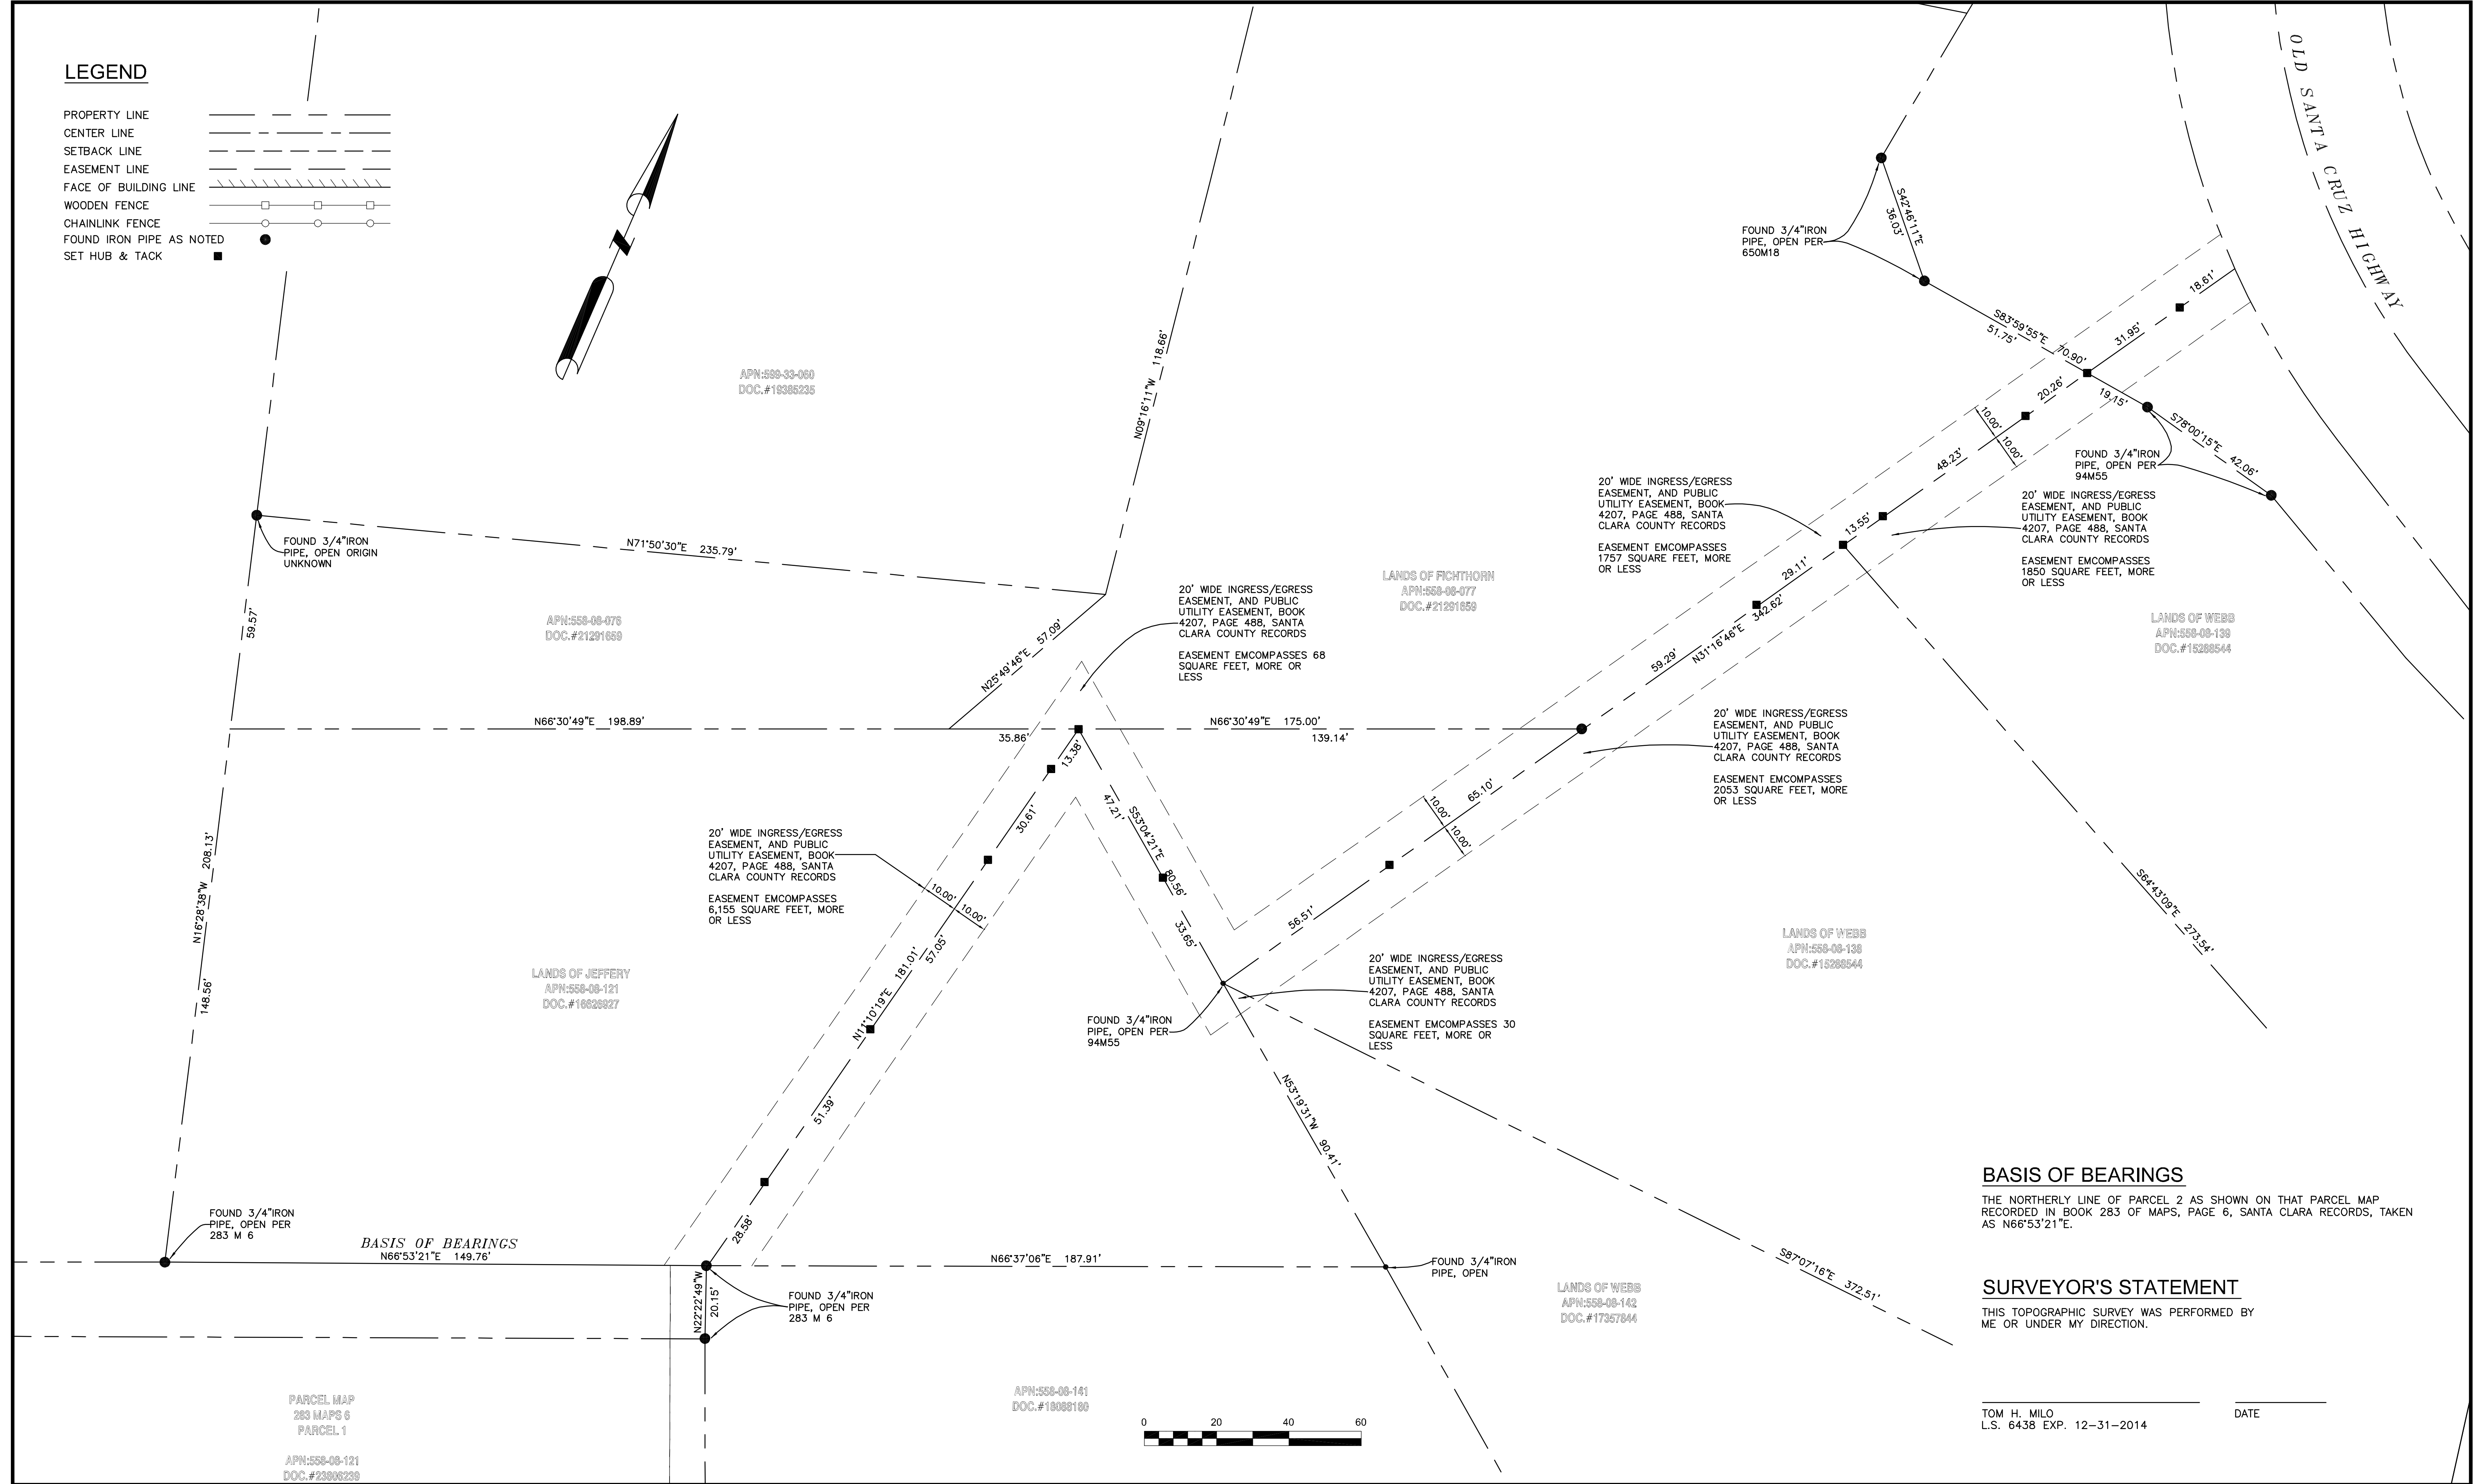

BASIS OF BEARINGS

THE NORTHERLY LINE OF PARCEL 2 AS SHOWN ON THAT PARCEL MAP RECORDED IN BOOK 283 OF MAPS, PAGE 6, SANTA CLARA RECORDS, TAKEN AS N66°53'21"E.

SURVEYOR'S STATEMENT

THIS TOPOGRAPHIC SURVEY WAS PERFORMED BY ME OR UNDER MY DIRECTION.

TOM H. MILO
L.S. 6438 EXP. 12-31-2014

DATE

DRAWN BY THM
CKD. BY THM
DATE 6/15/2019
SCALE 1" = 20'

20' WIDE INGRESS/EGRESS/P.U.E.
APN: 558-08-029,142,138,077,139
OLD SANTA CRUZ HIGHWAY
SANTA CLARA COUNTY CALIFORNIA

T.K.M.
Land Surveyors

2250 Bohannon Drive
Santa Clara, CA 95050
408.615.8855 phone
408.615.1556 fax

JOB NO.

FILE NO.

SHEET

OF

1